
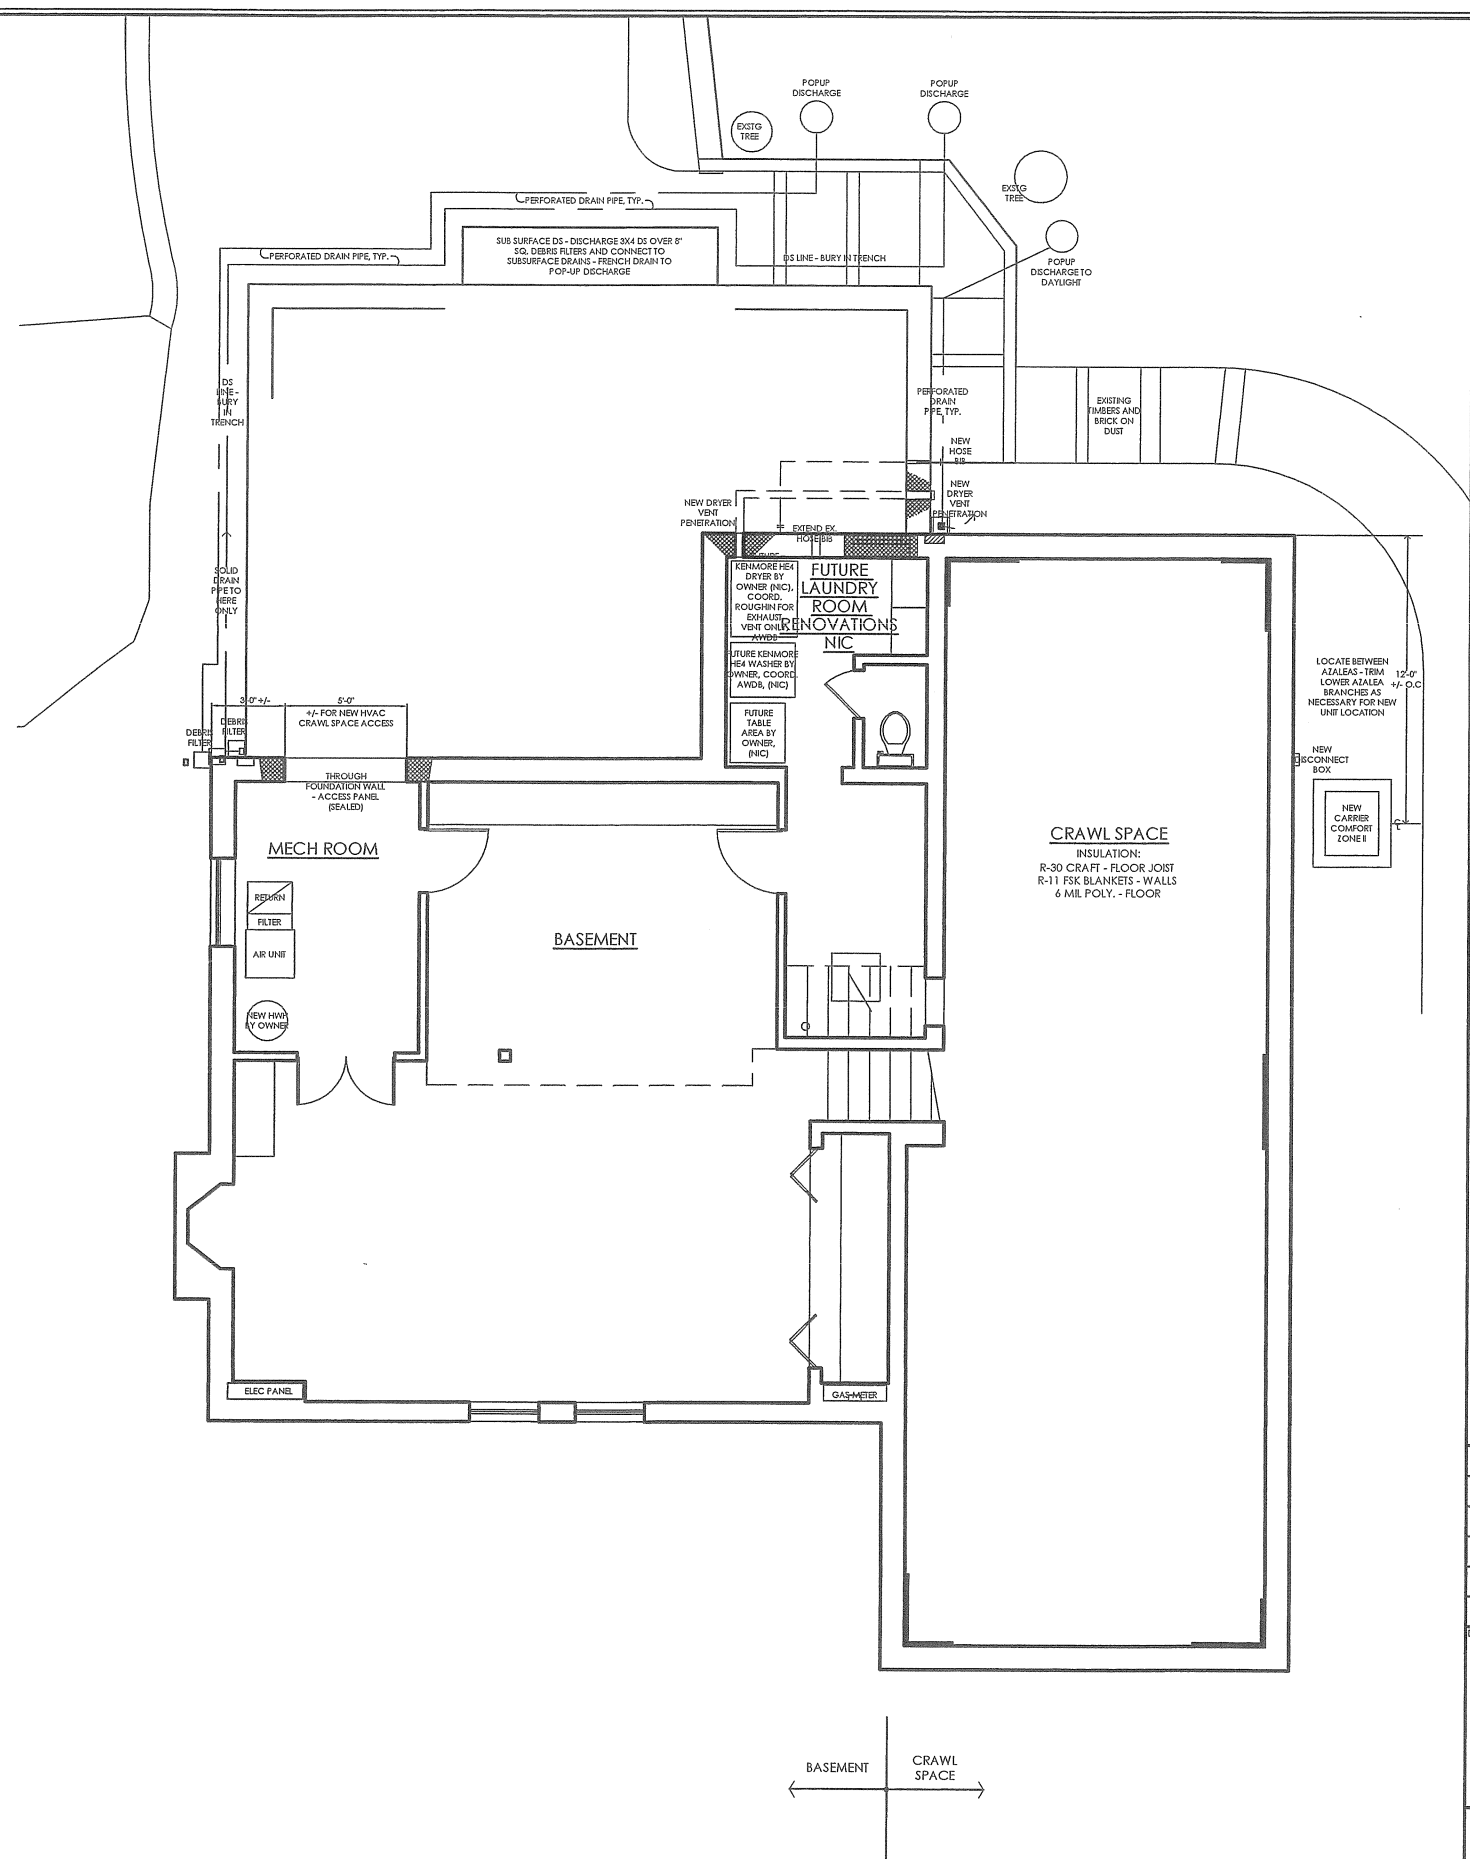



Williams Residence
 5303 Boxwood Court . Bethesda . MD . 20816

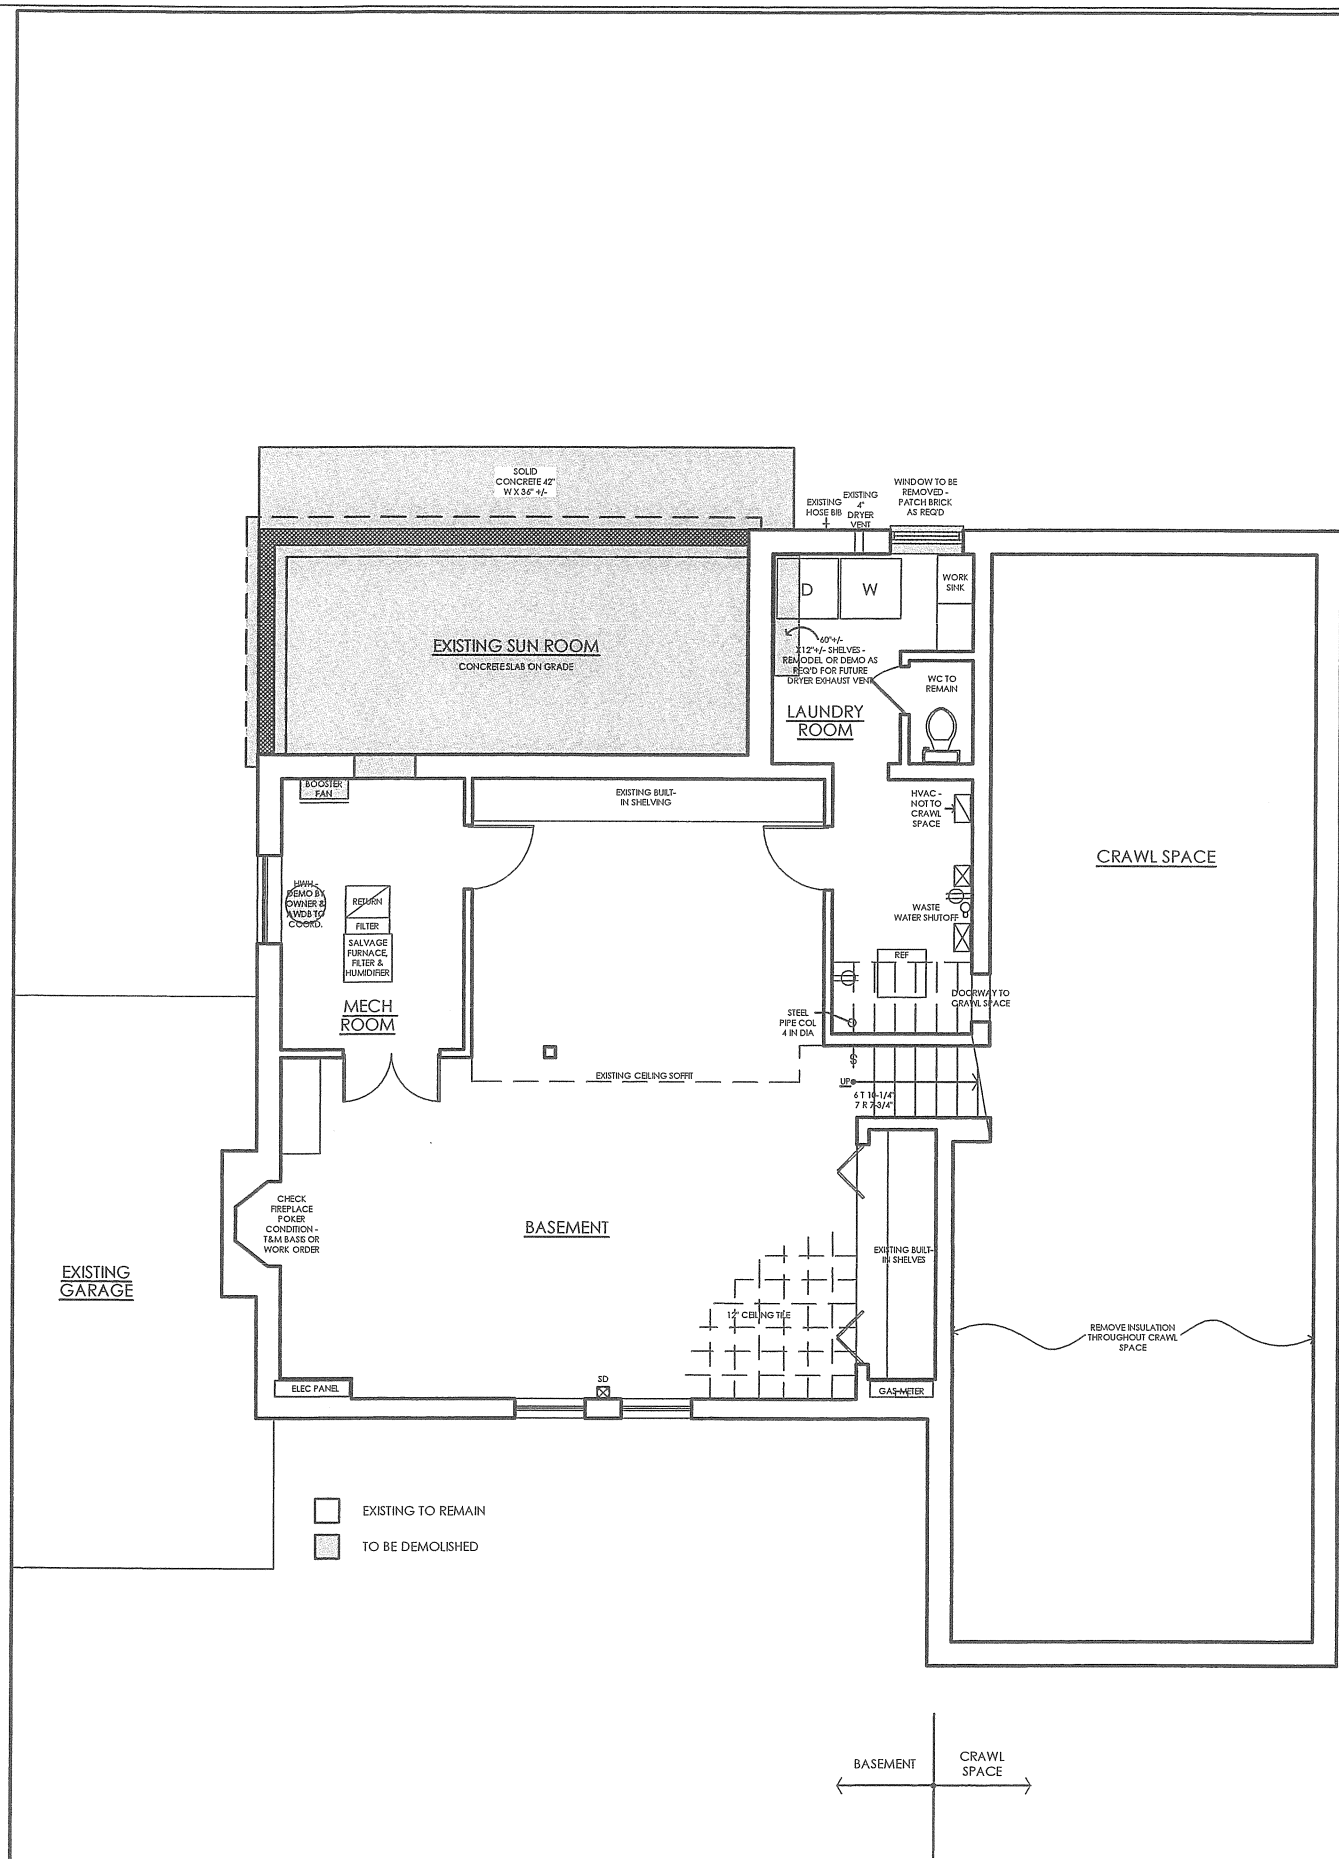

DATE:	01.20.06
PERMIT ISSUED	05.09.05
REVIEW:	

SCALE : SEE BELOW
 DRAWING TITLE
EXISTING FLOOR PLAN - 1/8"

A00D

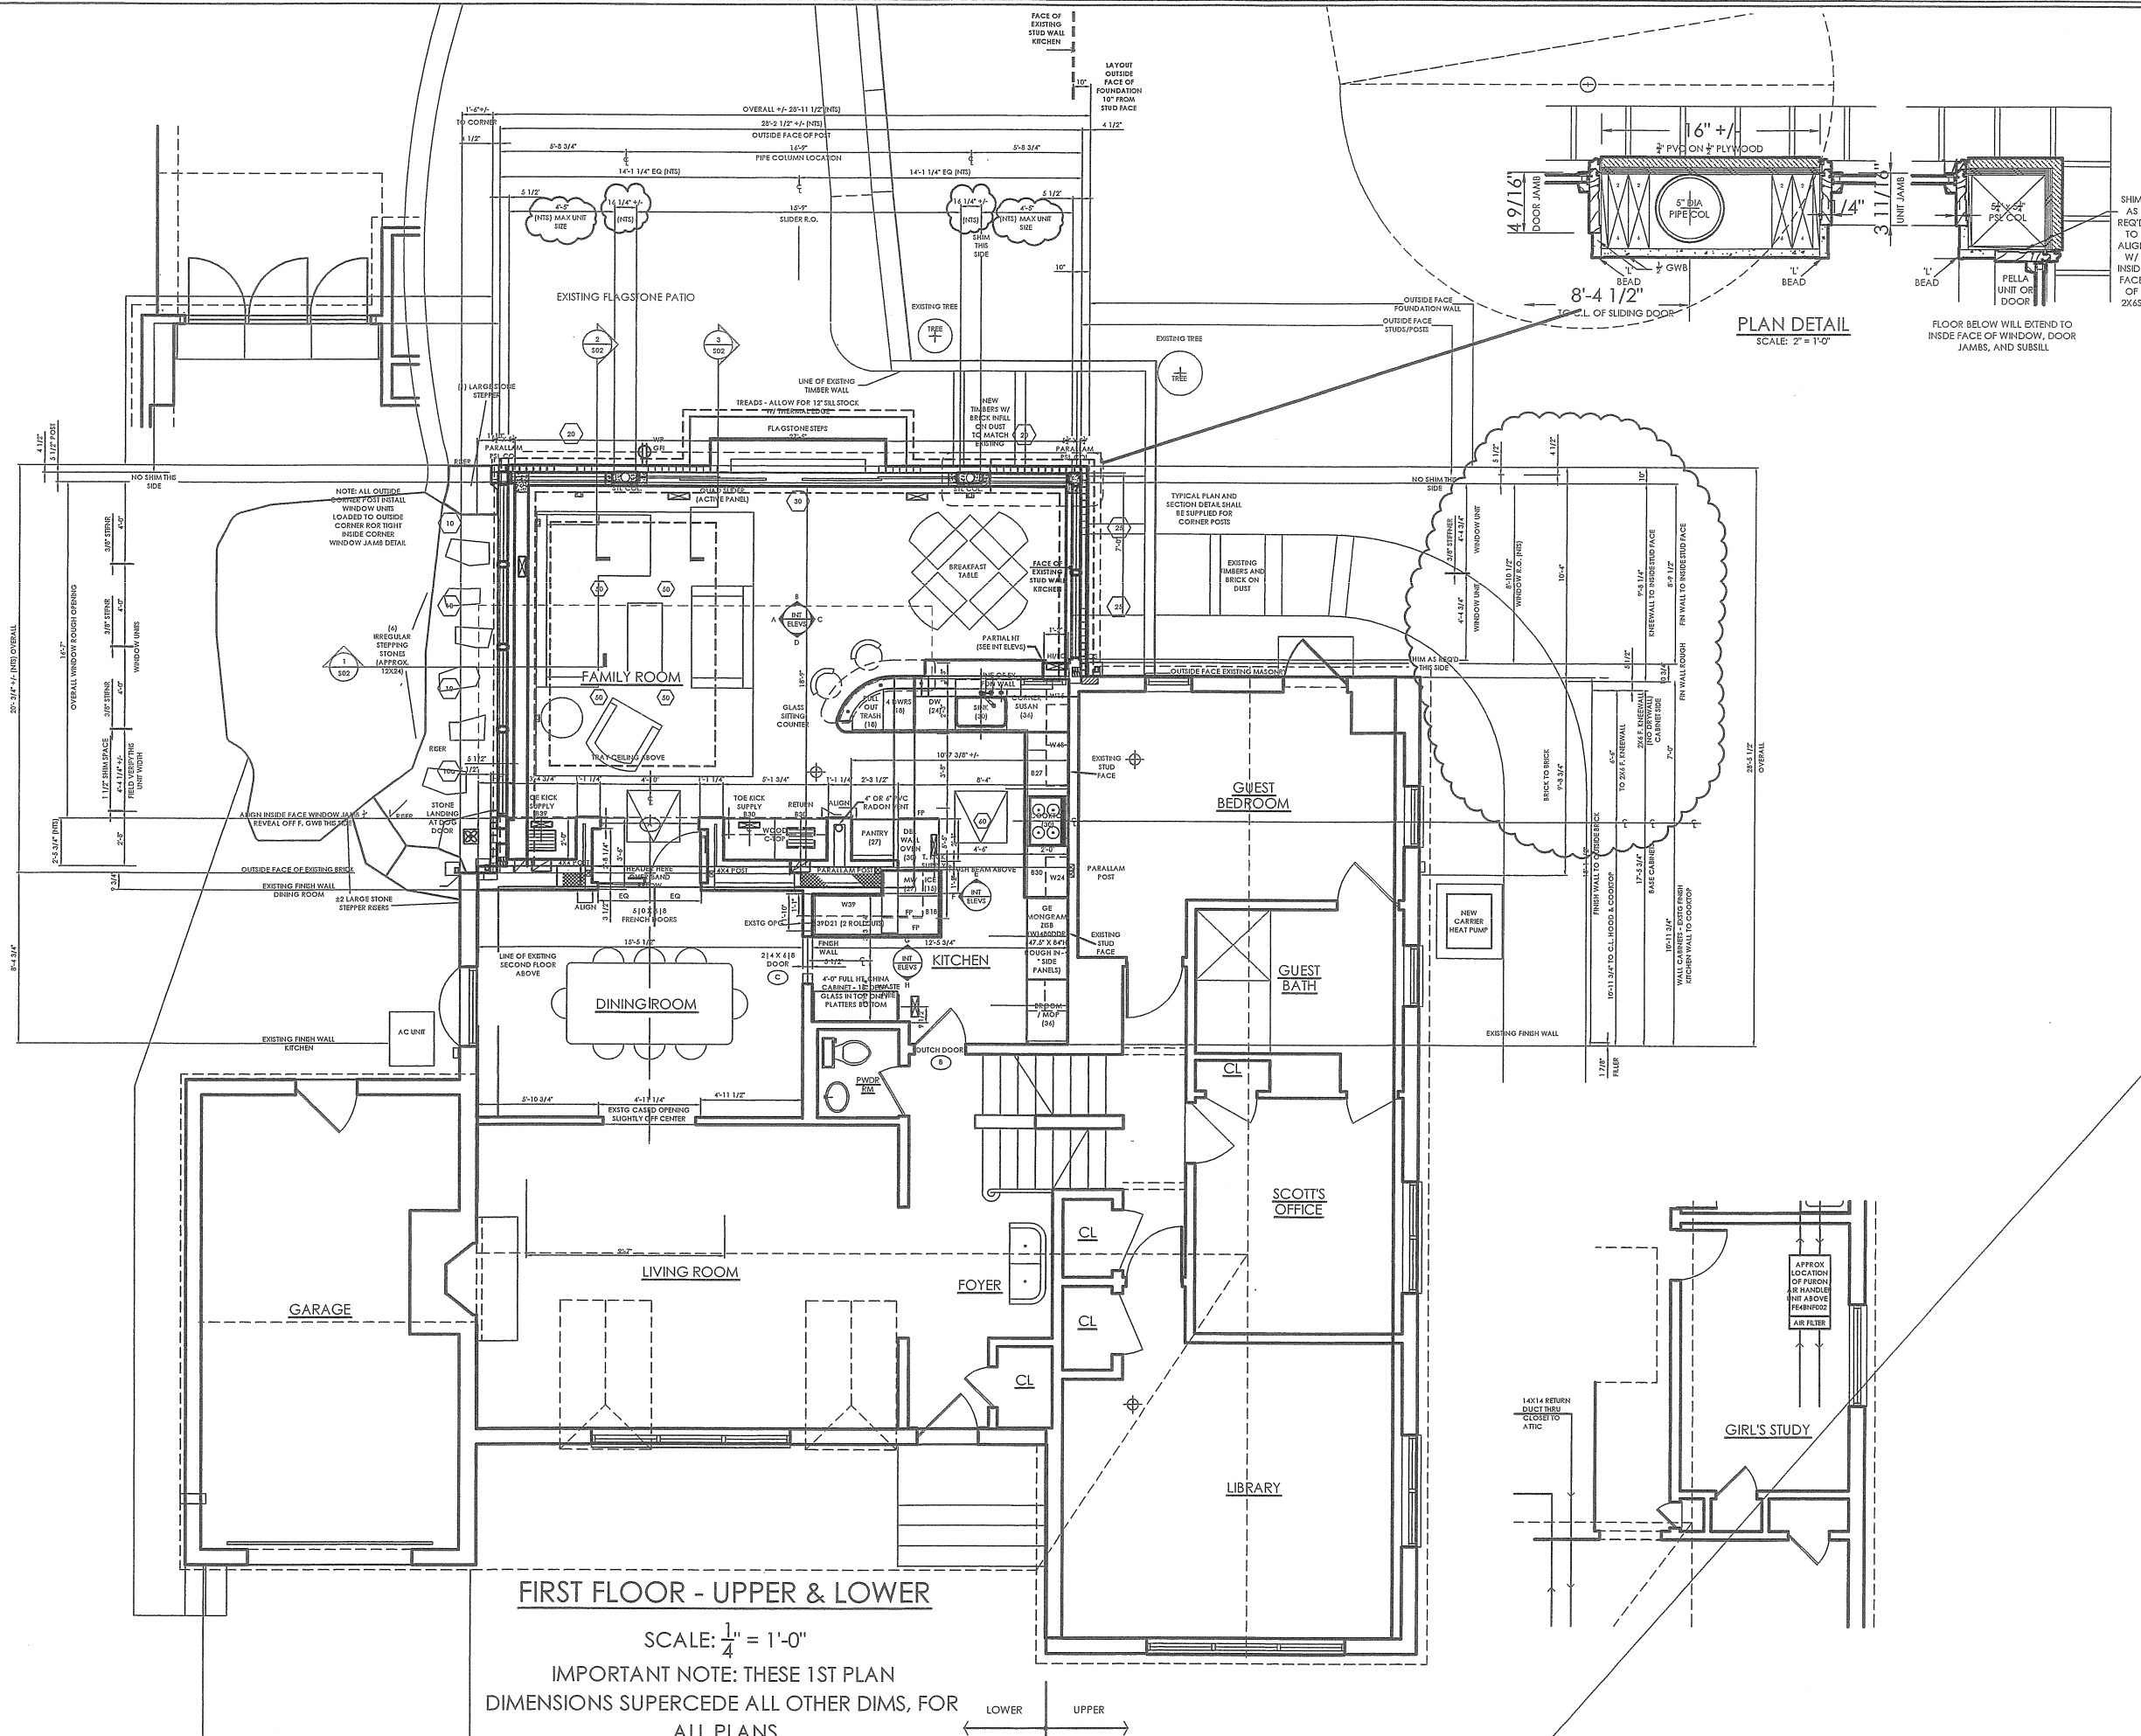

DATE:	01.20.06
PERMIT ISSUED:	05.09.05
REVIEW:	
SCALE:	SEE BELOW
DRAWING TITLE:	FIRST FLOOR PLAN - UPPER & LOWER LEVELS
	SCALE: 1/4" = 1'-0"



DESIGN / BUILD, INC.
"architecture with whimsy"

Anthony Wilder Design/Build, Inc. • 7913 macarthur blvd. • 2nd floor • cabin john, maryland 20818 • 301.907.0100 • fax 301.907.3300 • www.anthonywilder.com

Williams Residence
5303 Boxwood Court . Bethesda . MD . 20816

DATE: 01.20.06

PERMIT ISSUED 05.09.05


REVIEW:

SCALE : SEE BELOW


DRAWING TITLE

EXISTING FLOOR PLAN

ADD

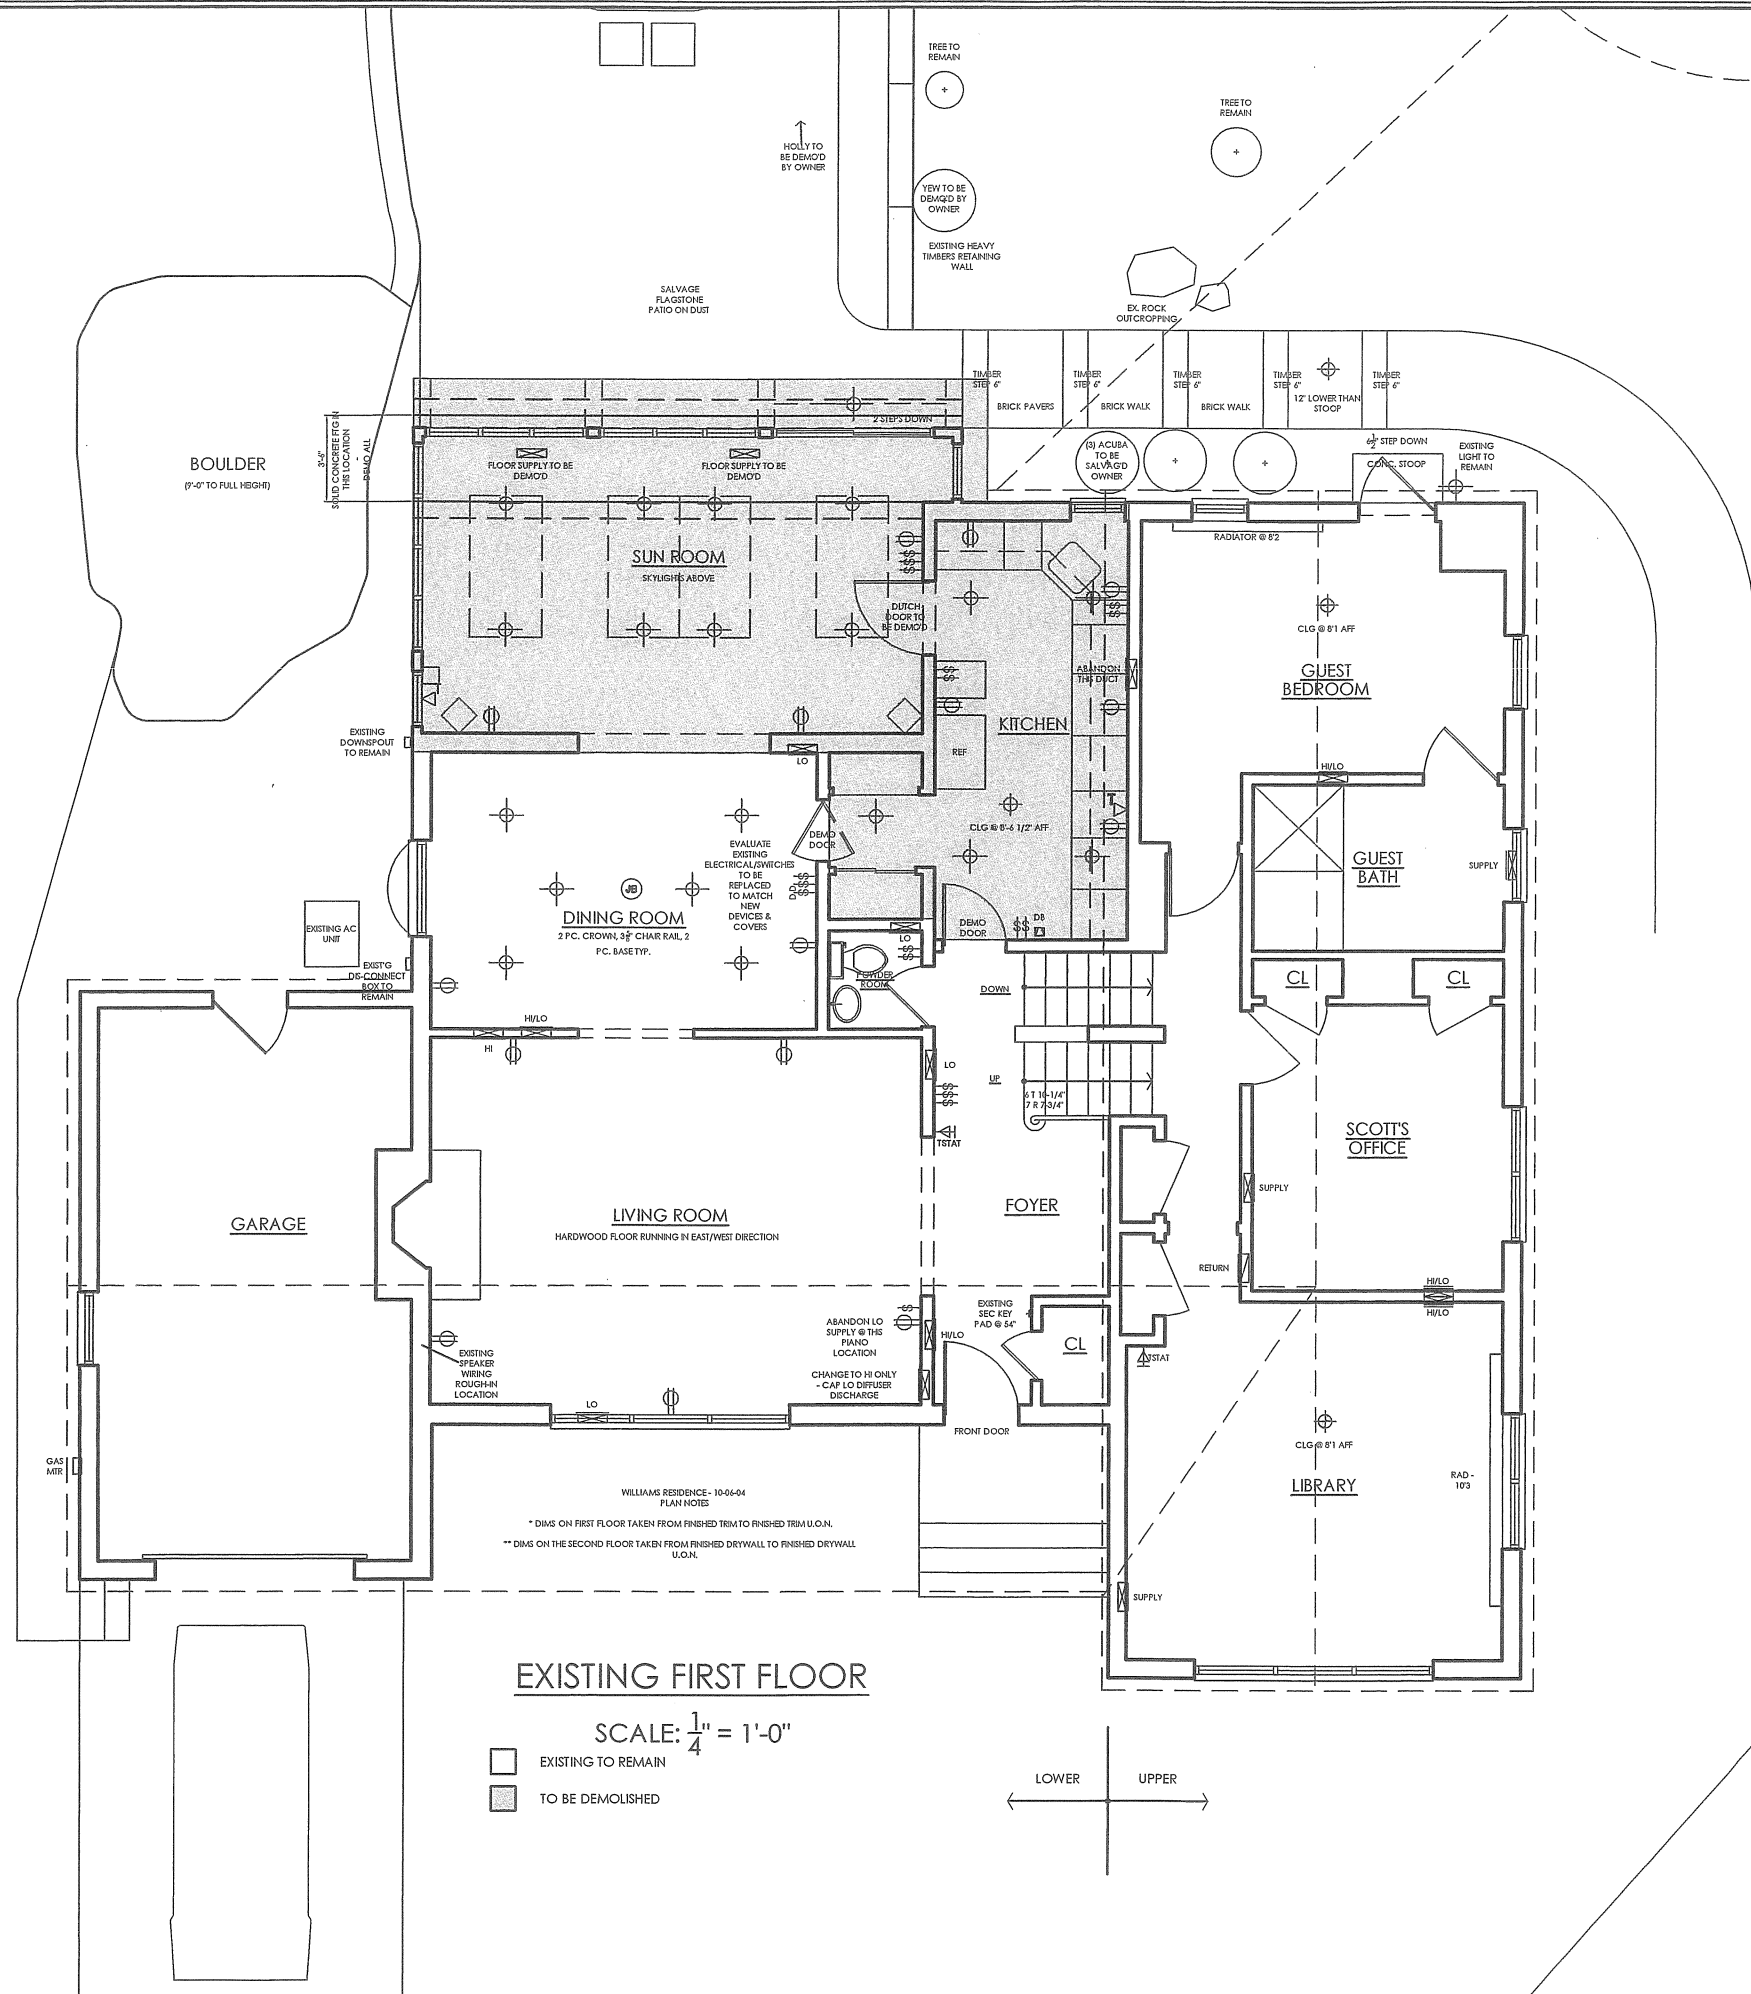

Williams Residence
5303 Boxwood Court . Bethesda . MD . 20816

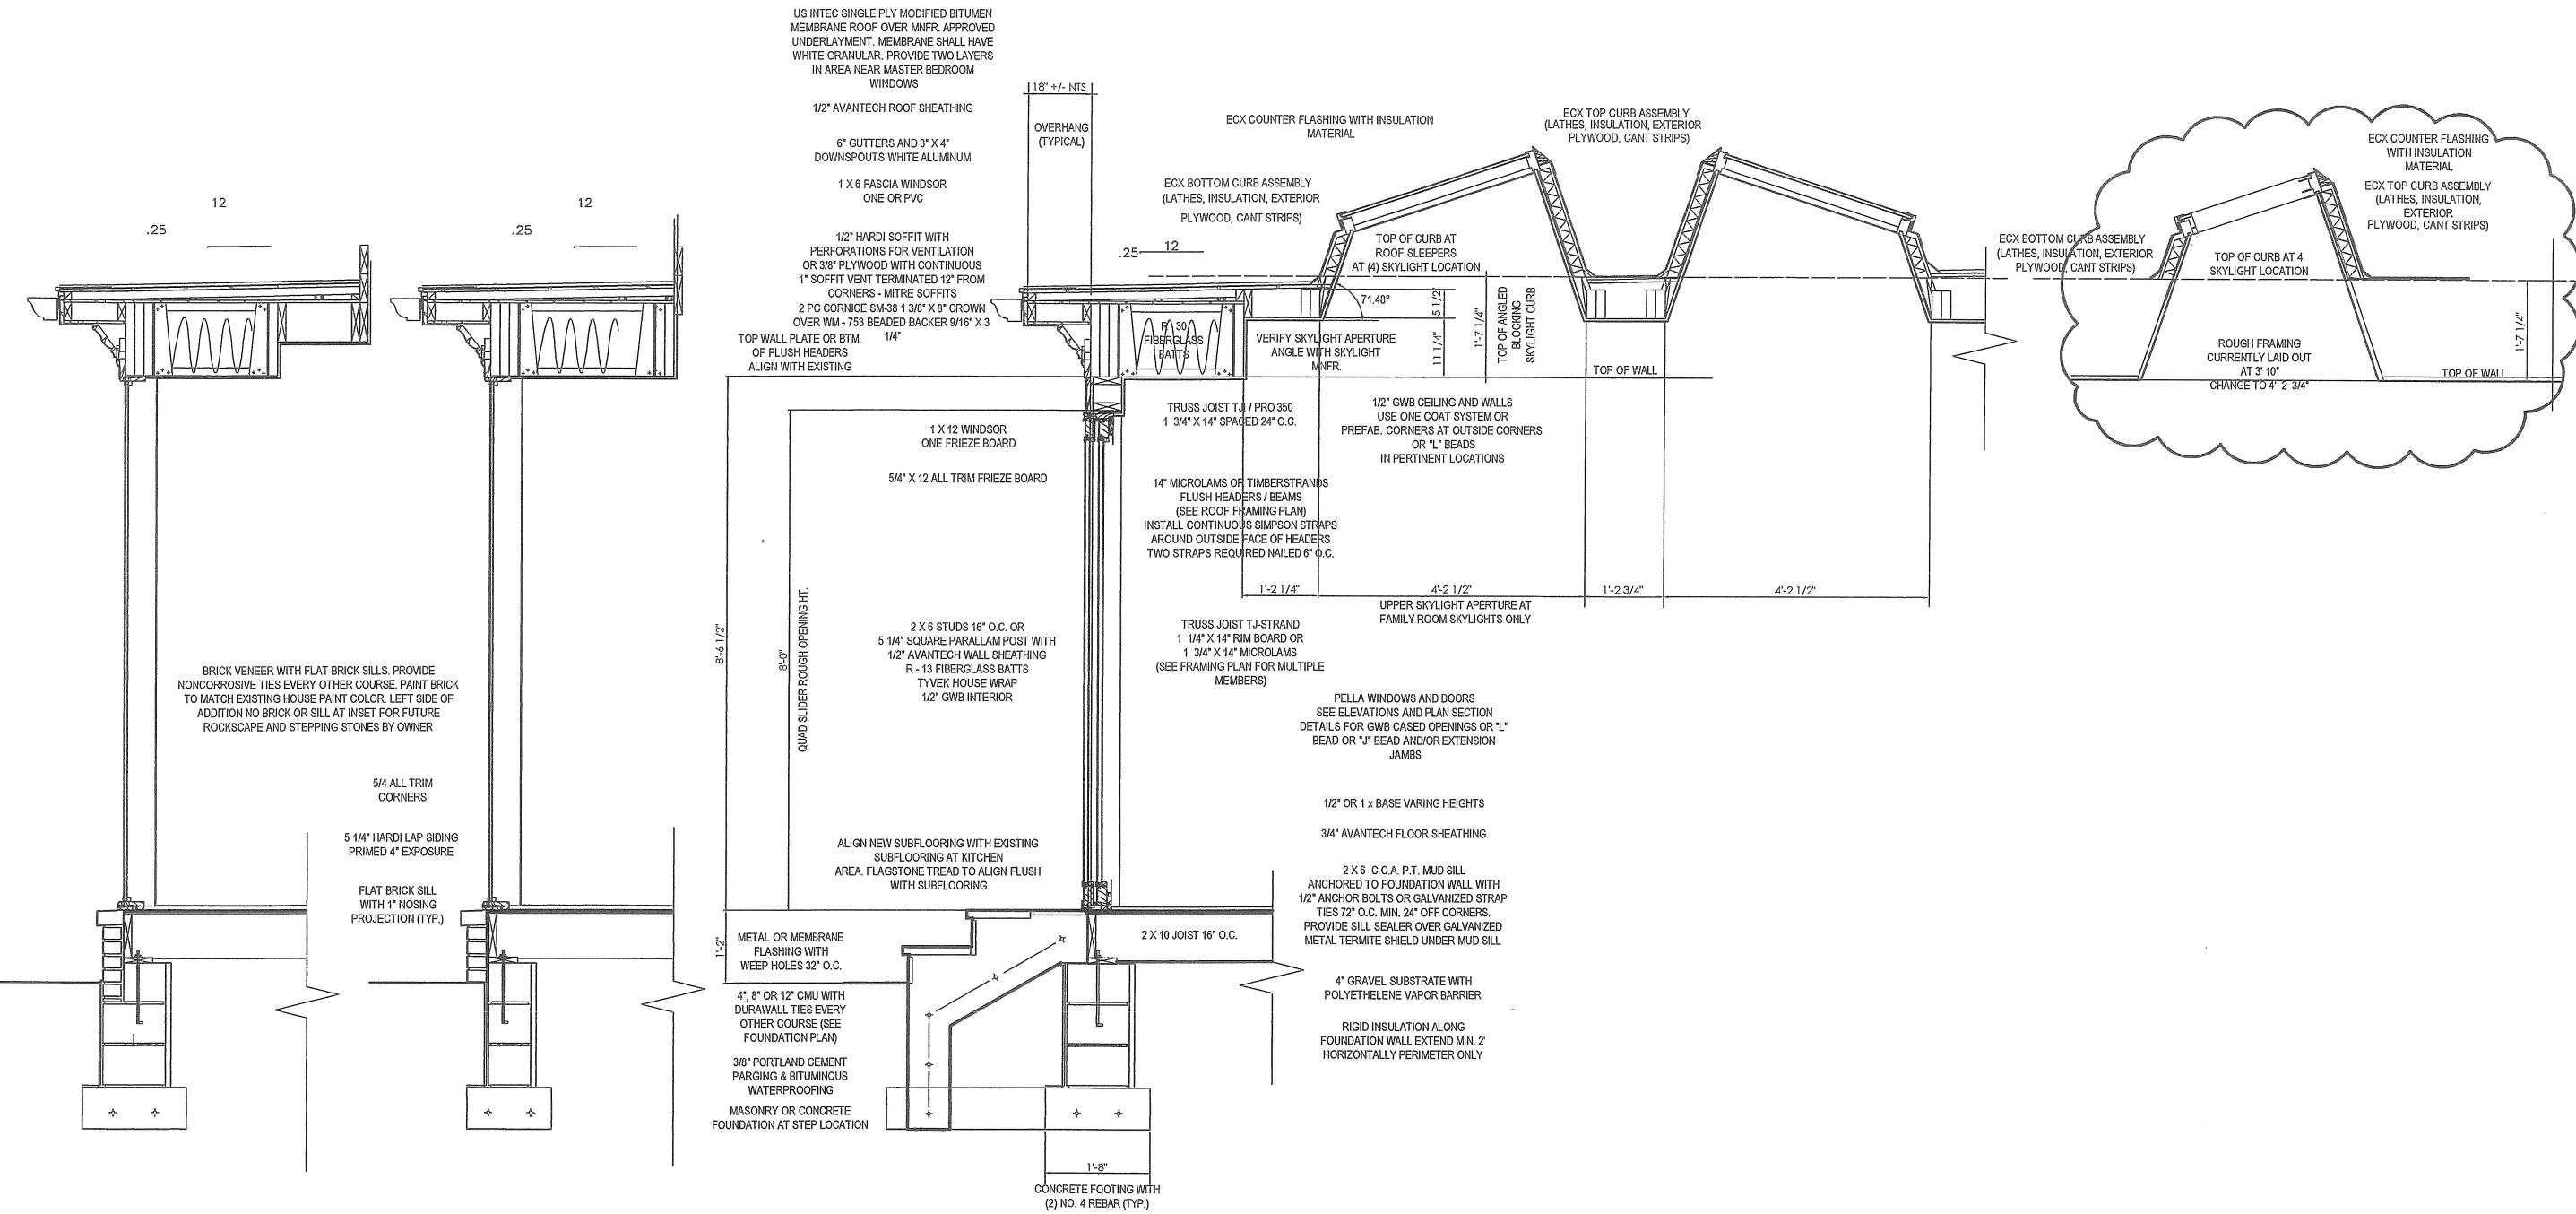

TYPICAL WALL SECTION
3/4" = 1'-0"


WALL SECTION LEFT SIDE
3/4" = 1'-0"

WALL SECTION QUAD SLIDER
3/4" = 1'-0"

DATE:	01.20.06
PERMIT ISSUED	05.09.05
REVIEW:	
REVISIONS	07.01.05
SCALE :	SEE BELOW
DRAWING TITLE	

SECTION
DETAILS

S02

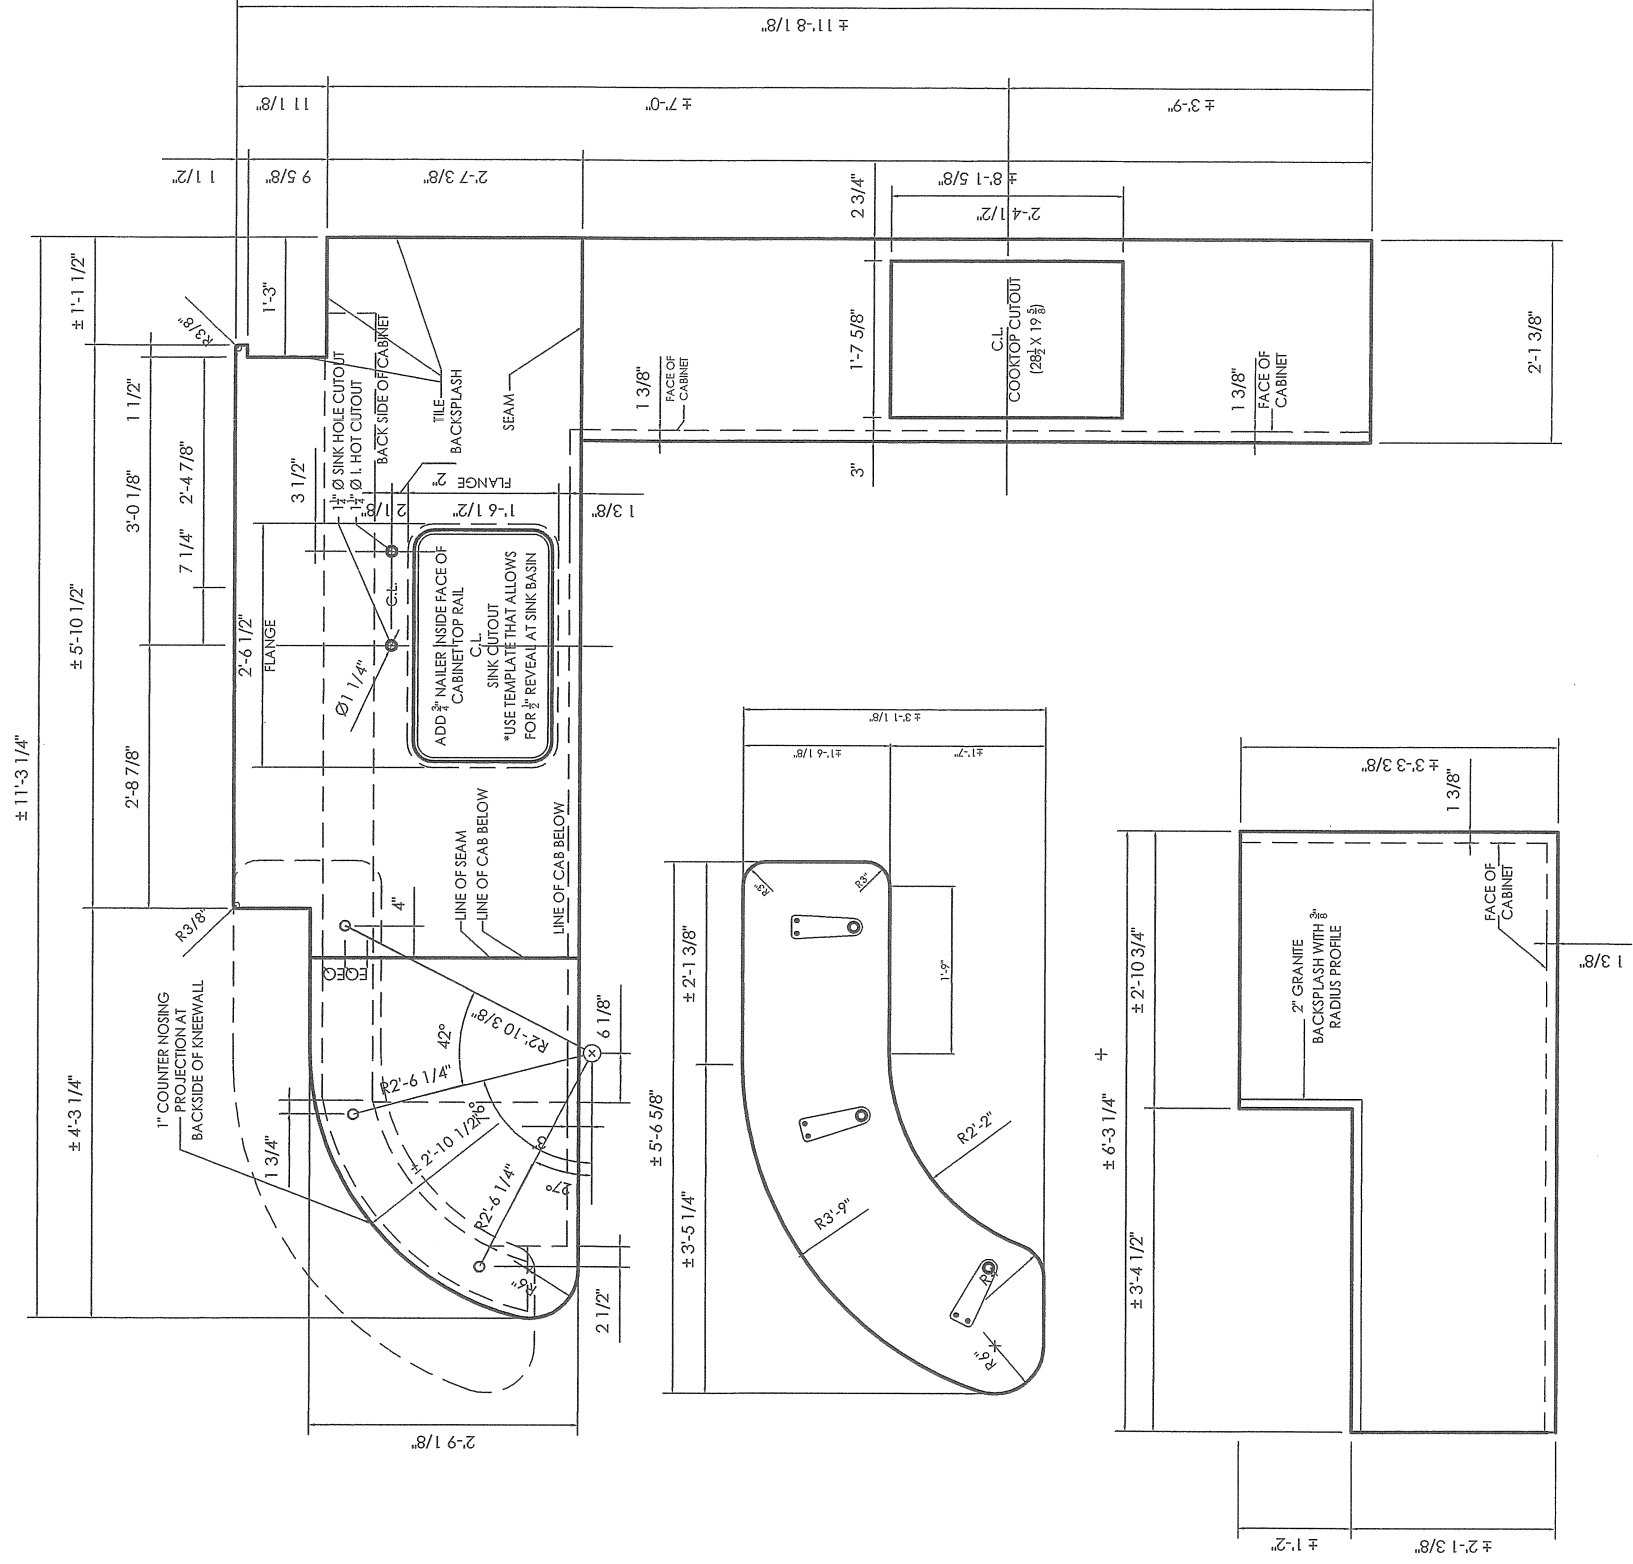

DASHED LINE INDICATES ABOVE OR BELOW
 SOLID DARK LINE INDICATES COUNTER TEMPLATE

PRELIMINARY TEMPLATES FOR COUNTERTOPS

SCALE: $\frac{3}{4}" = 1'-0"$

OCTOBER 19, 2005