


1 PROPOSED FIRST FLOOR PLAN
A2.1 1/4" = 1'-0"


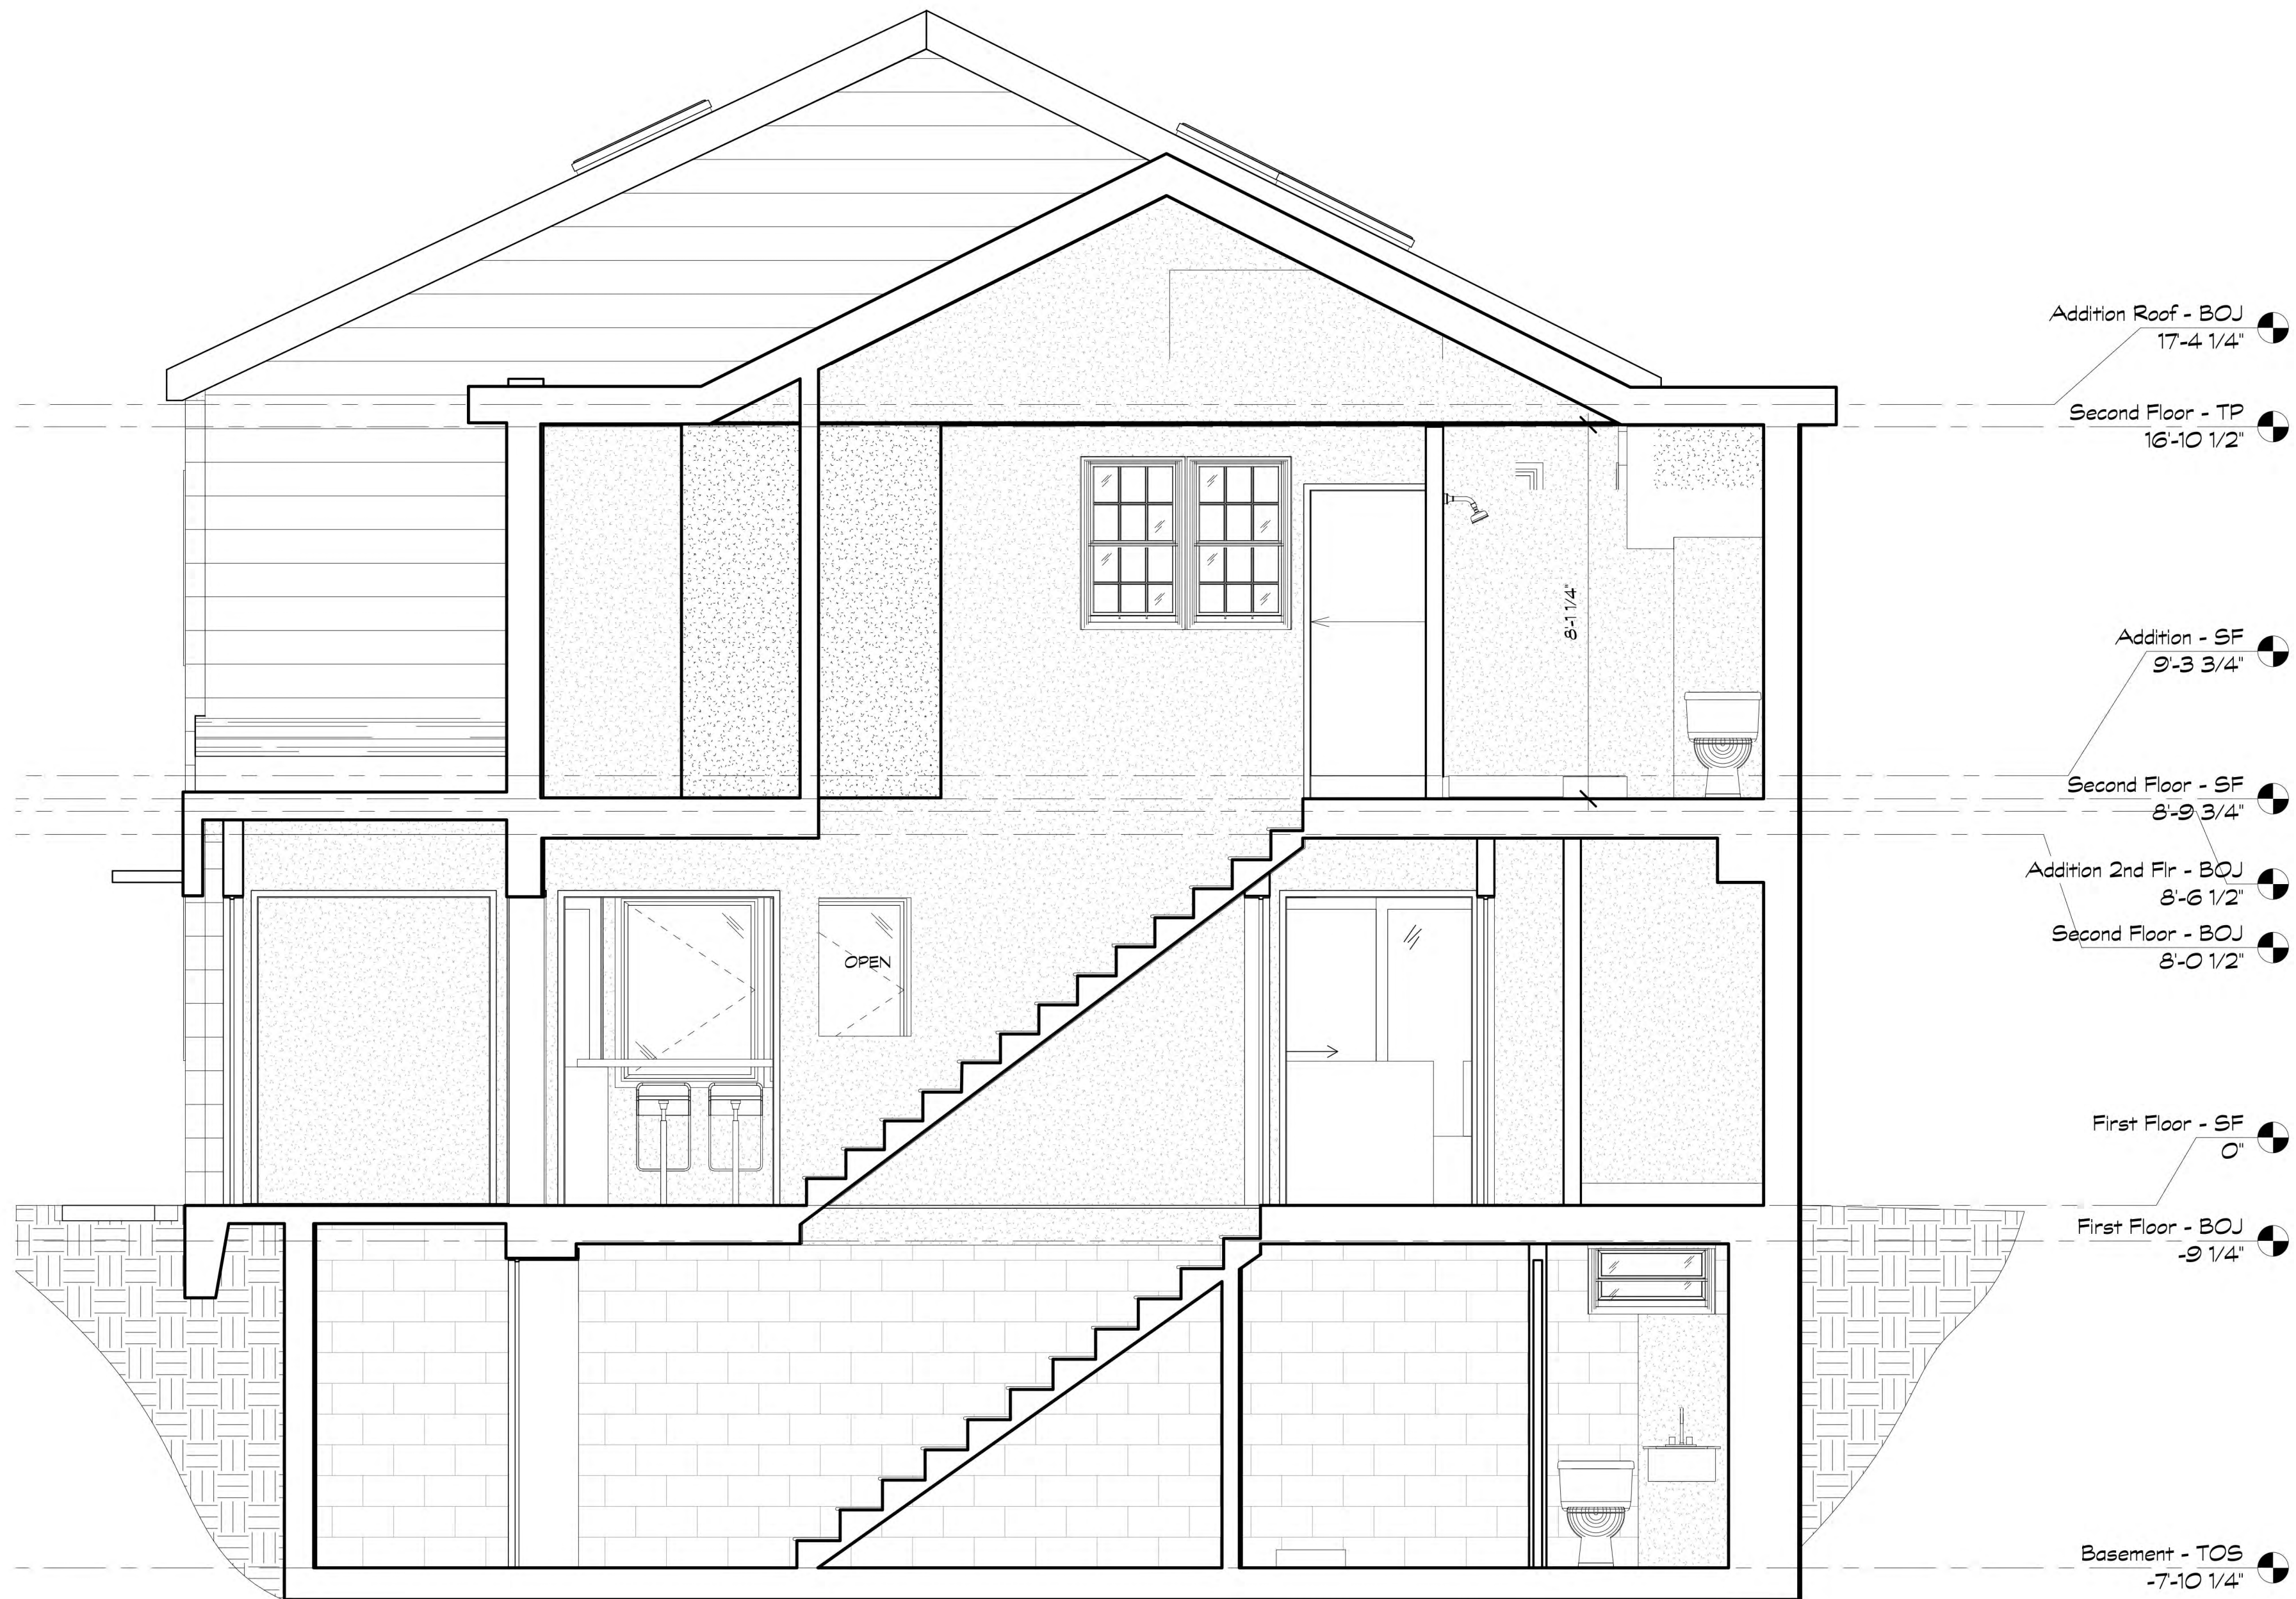


1 Cross Section at Stair
A4.1 3/8" = 1'-0"

Carnemark
June 2014
Plans + Elevations



Carnemark
June 2014
Plans + Elevations

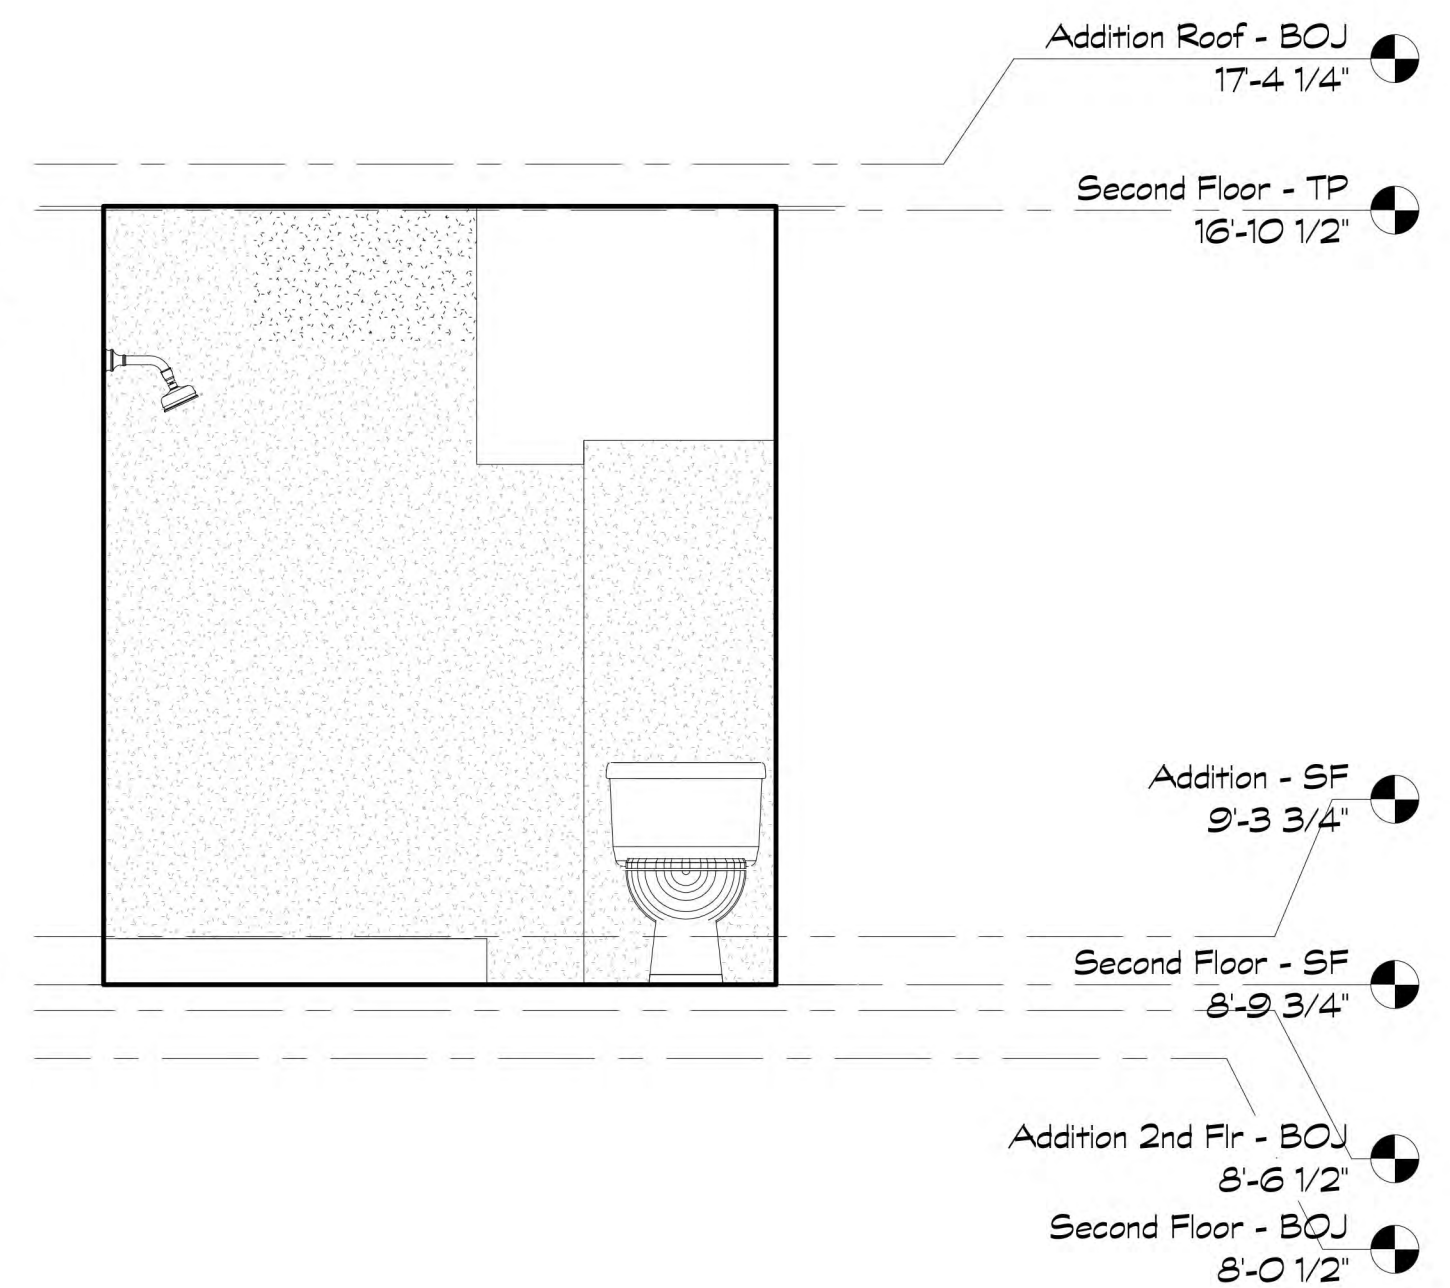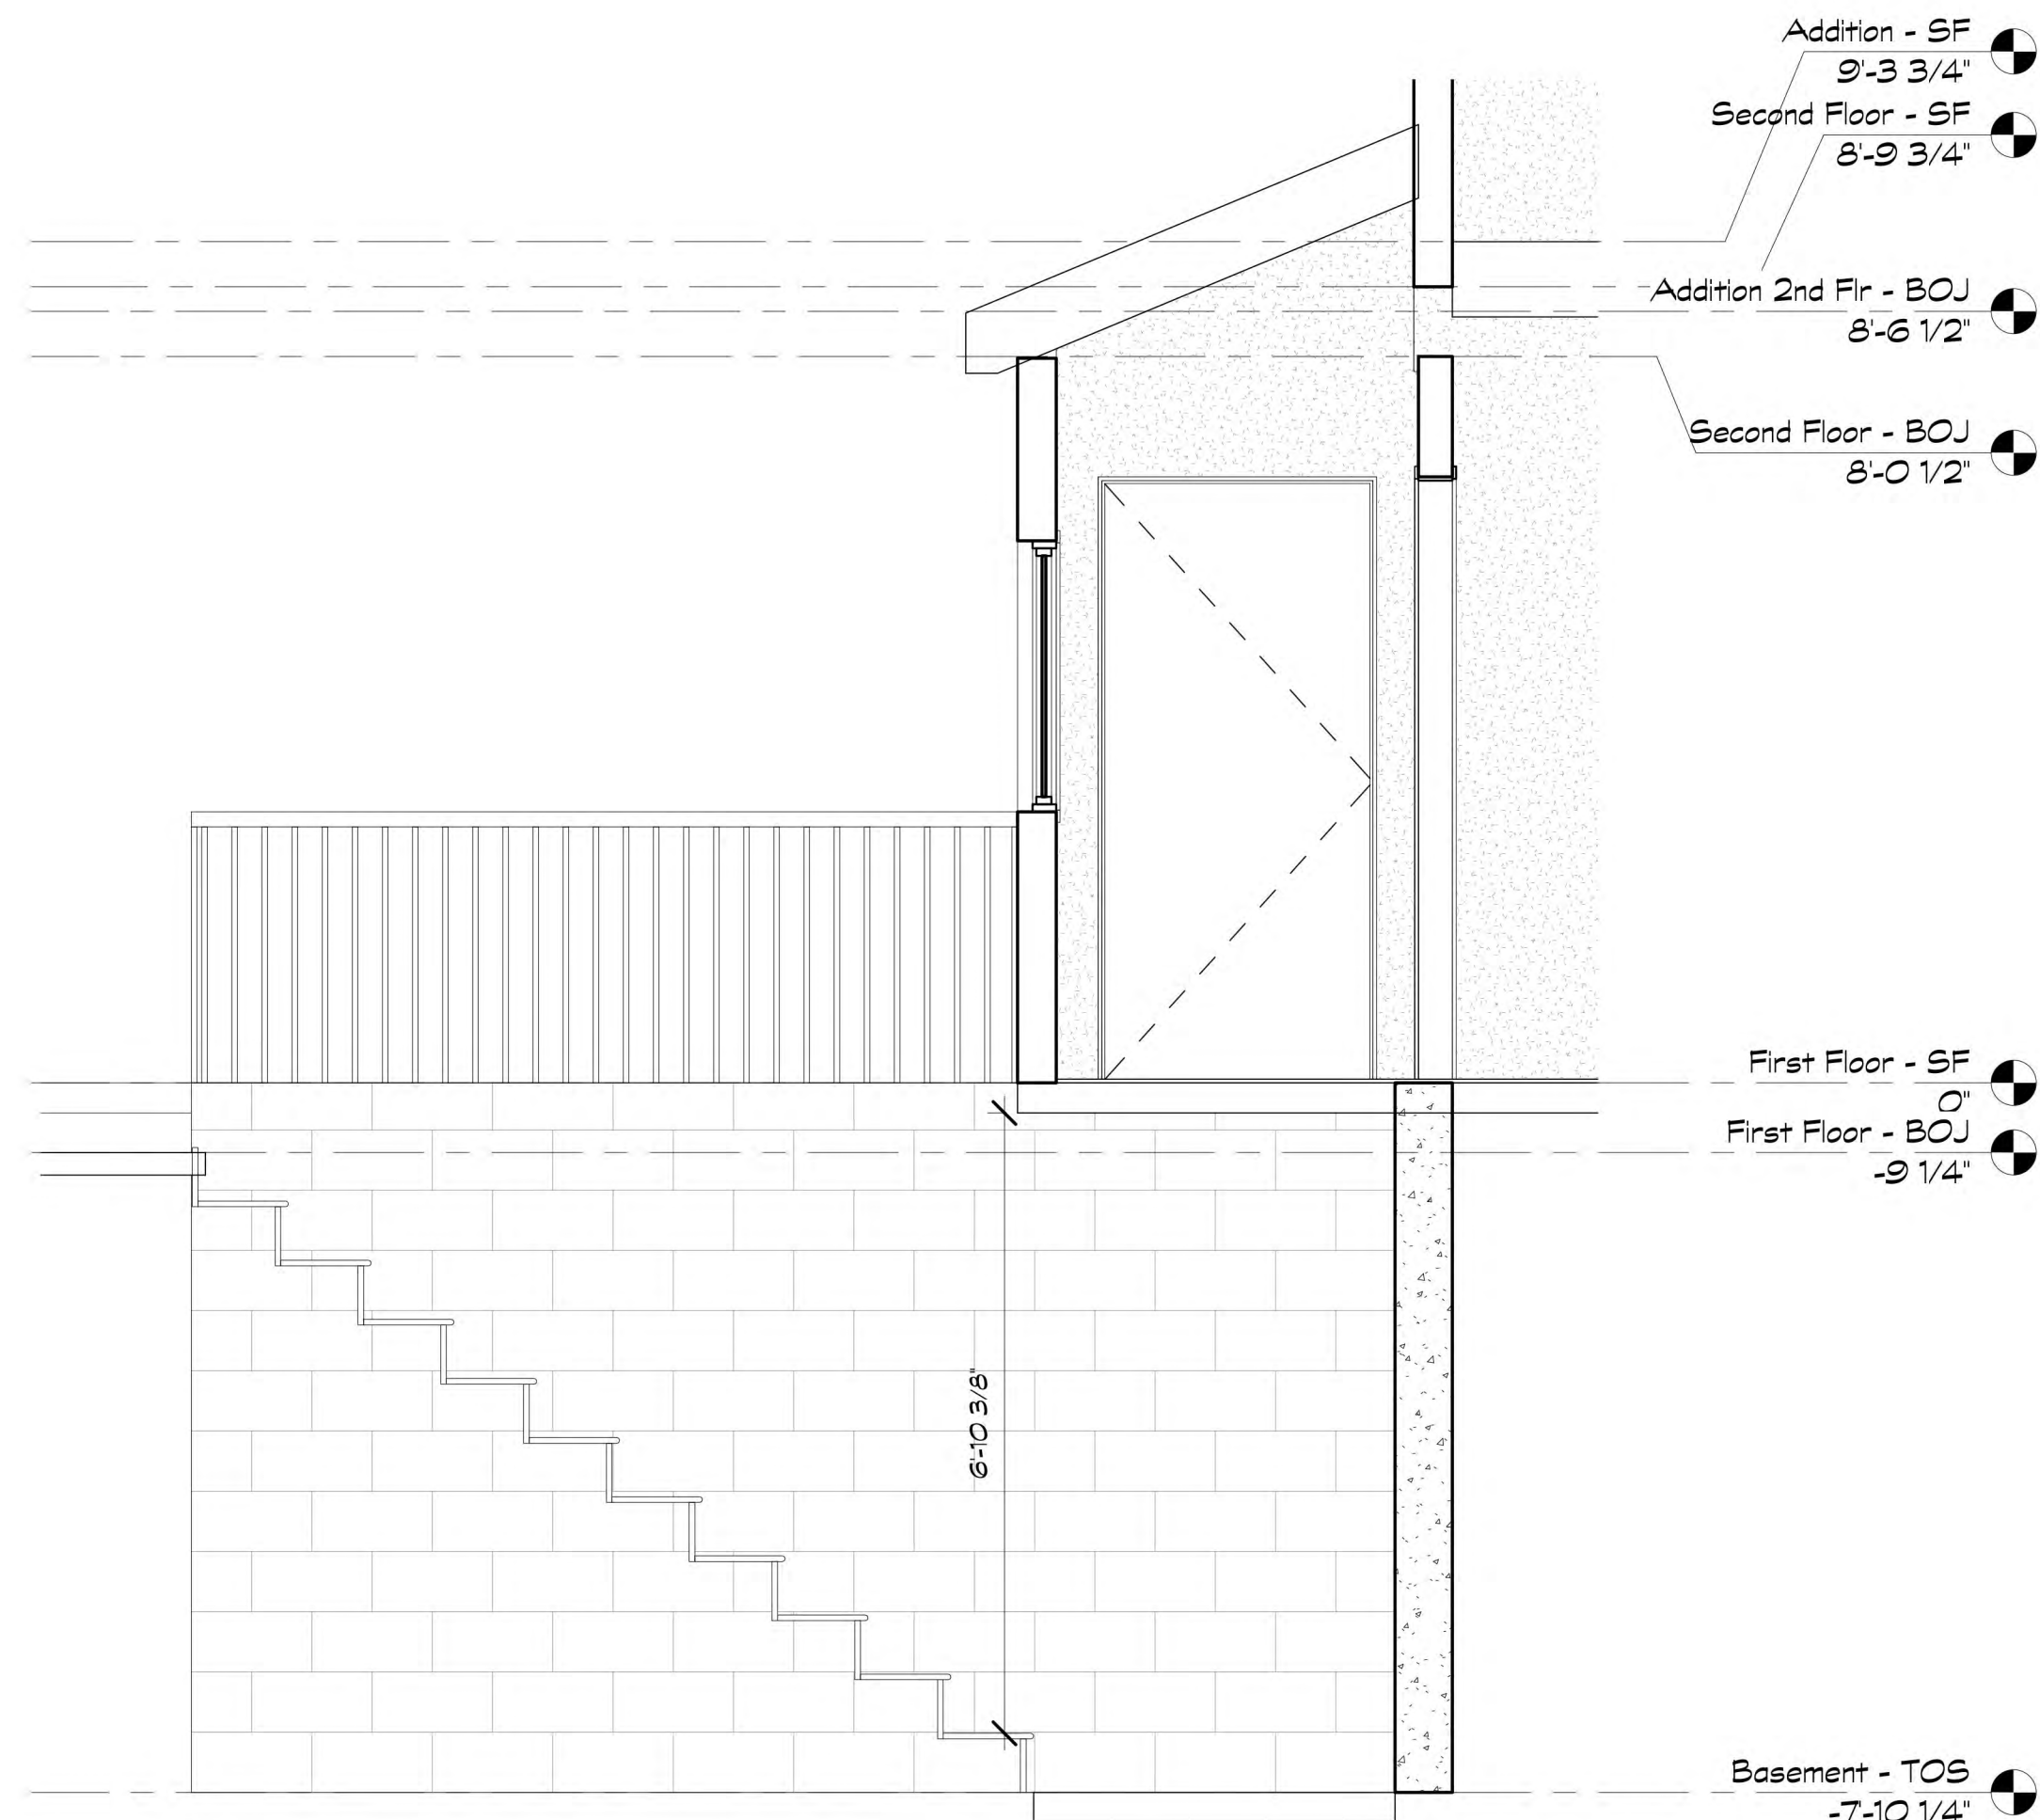

Carnemark
June 2014
Plans + Elevations